
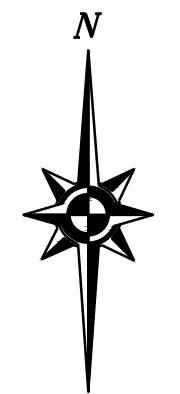


3-21-2017 09:24:55 jrlshuk P:\7964\PHI\DES\Enr-D\RP Retaining Walls_Grading Enr-V2 (24-36).dwg
[1] P:\7964\cs\5-C5-MR.dwg [2] P:\7964\PHI\DES\GP-D-GP-MR-RCI.dwg

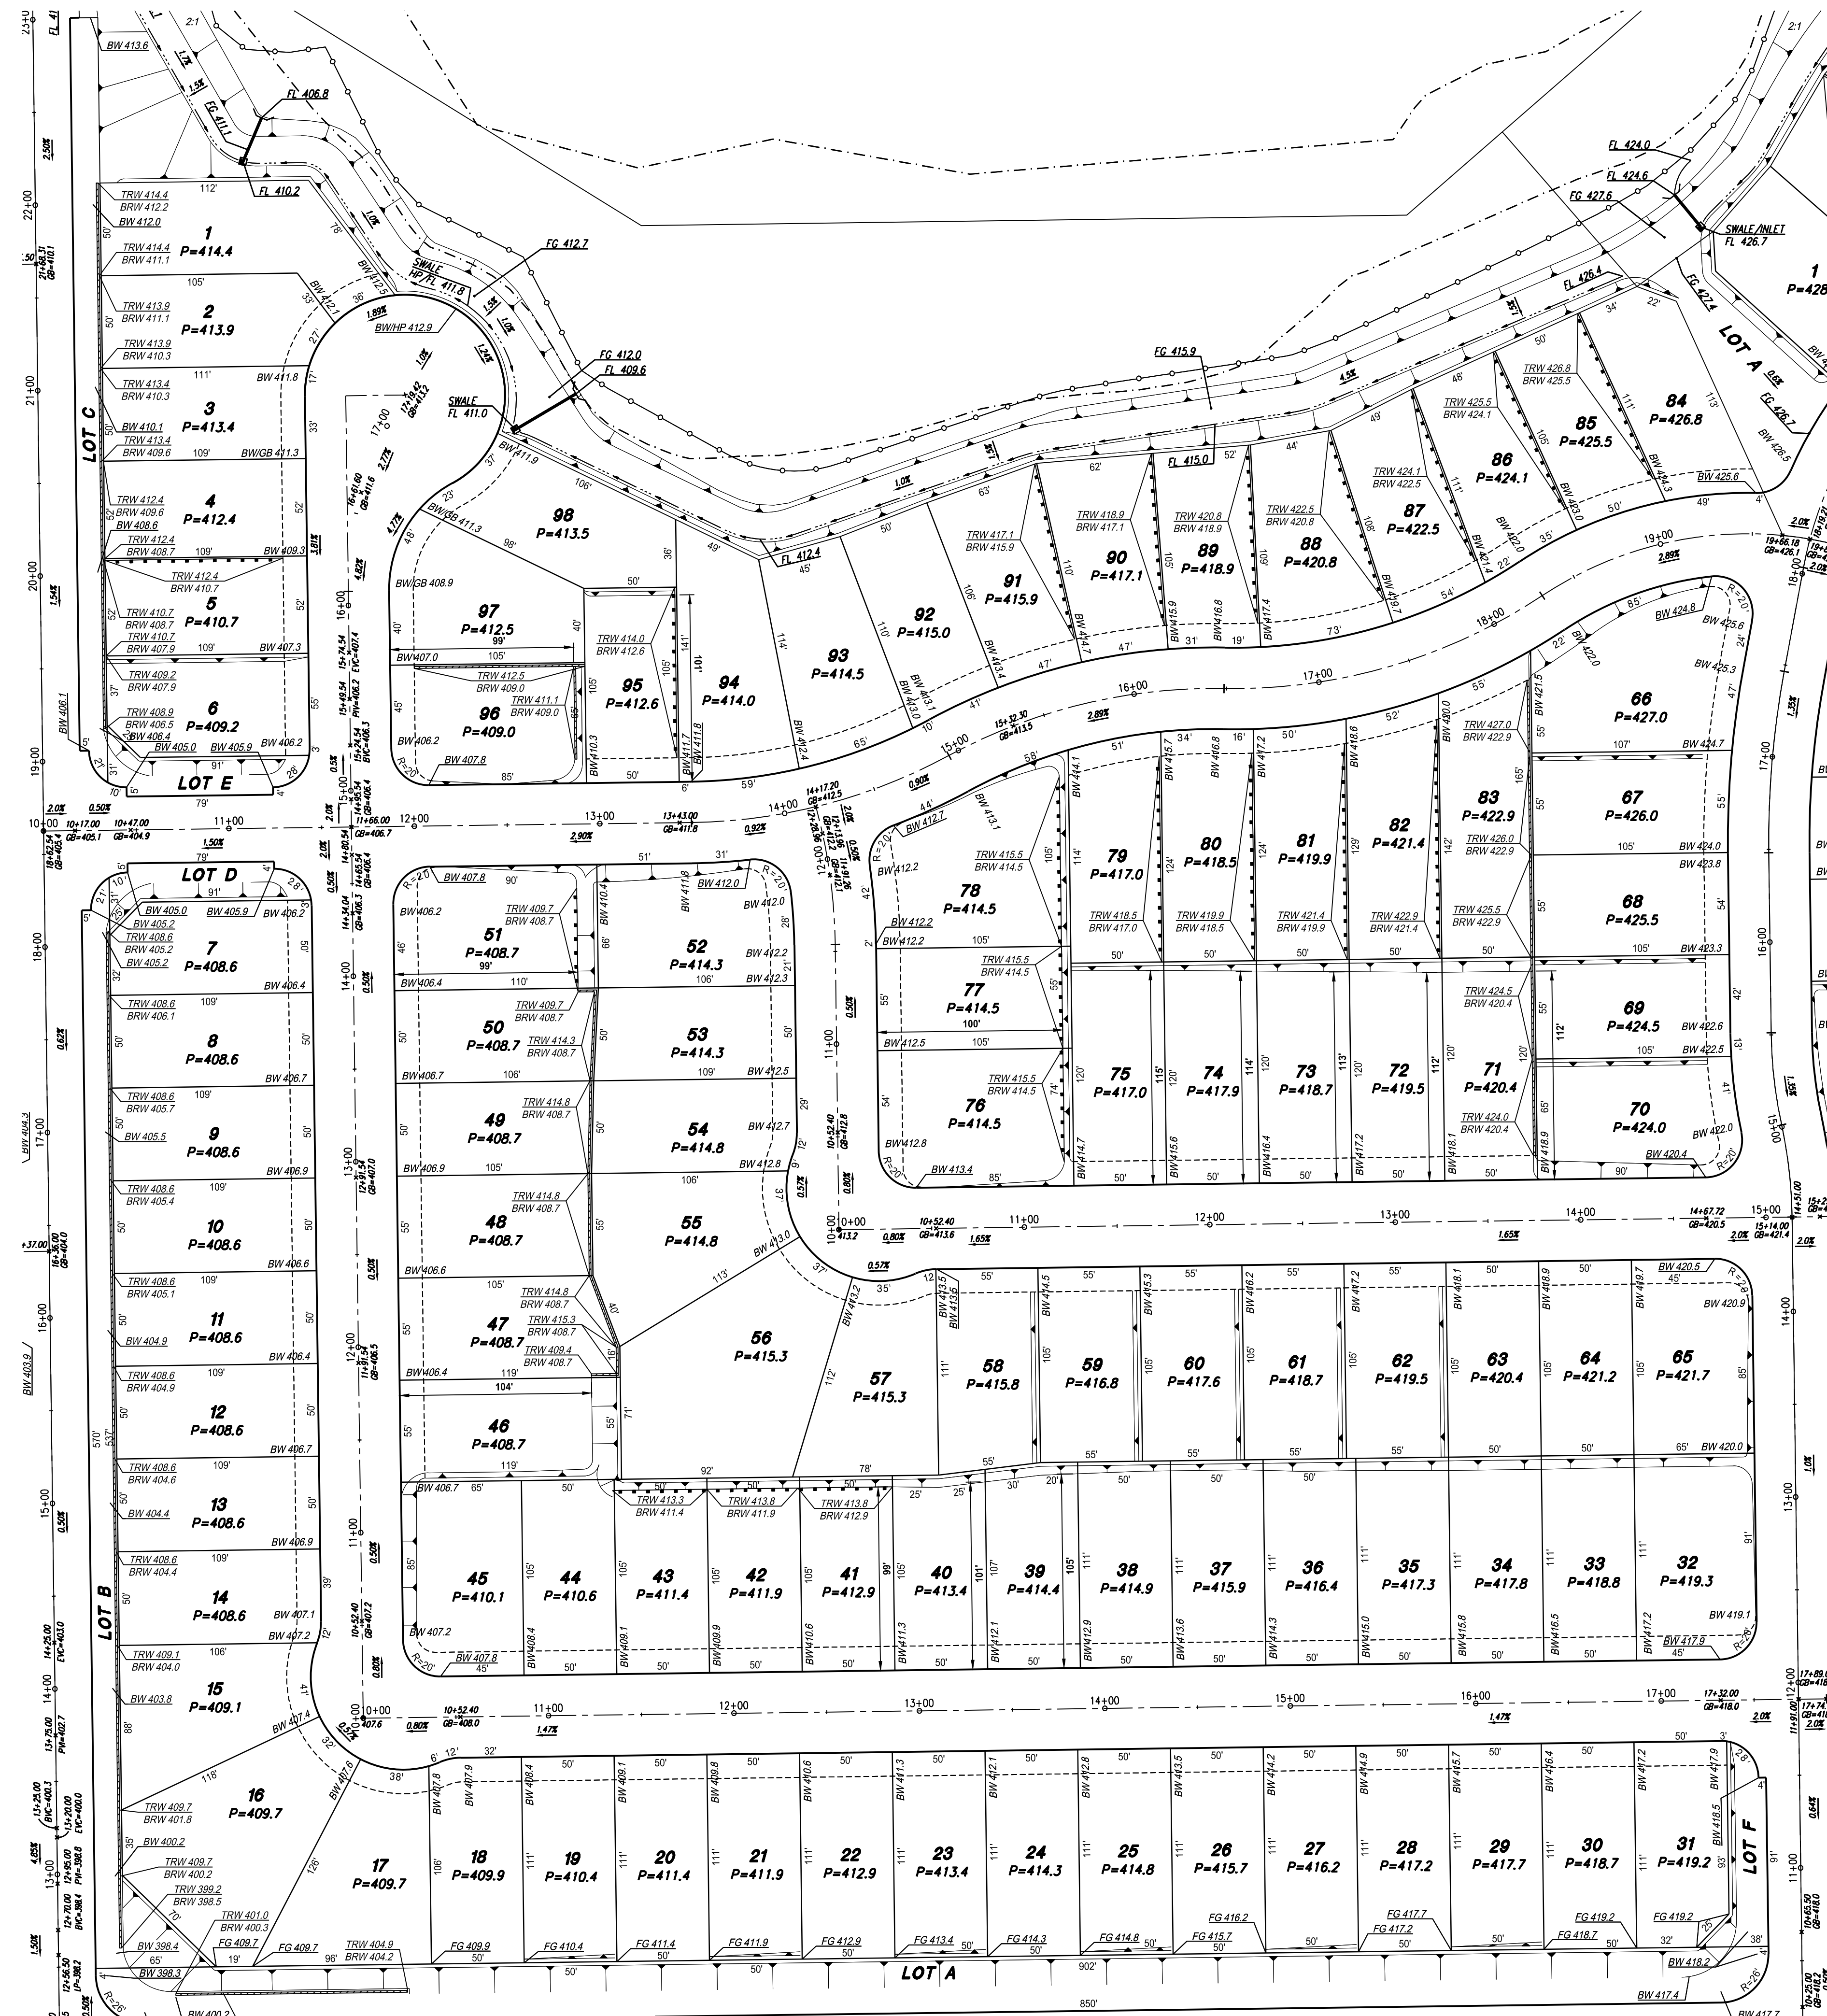

SCALE: 1"=50'

Retaining Wall Exhibit Village 2

Mangini Ranch

City of Folsom
Scale 1"=50'

MACKAY & SOMPS
ENGINEERS PLANNERS SURVEYORS
1022 Emma Road, Suite 100, Roseville, CA 95661 (916) 773-1189

California
March 2017
7964.RG1

PRELIMINARY - Subject to Revision